


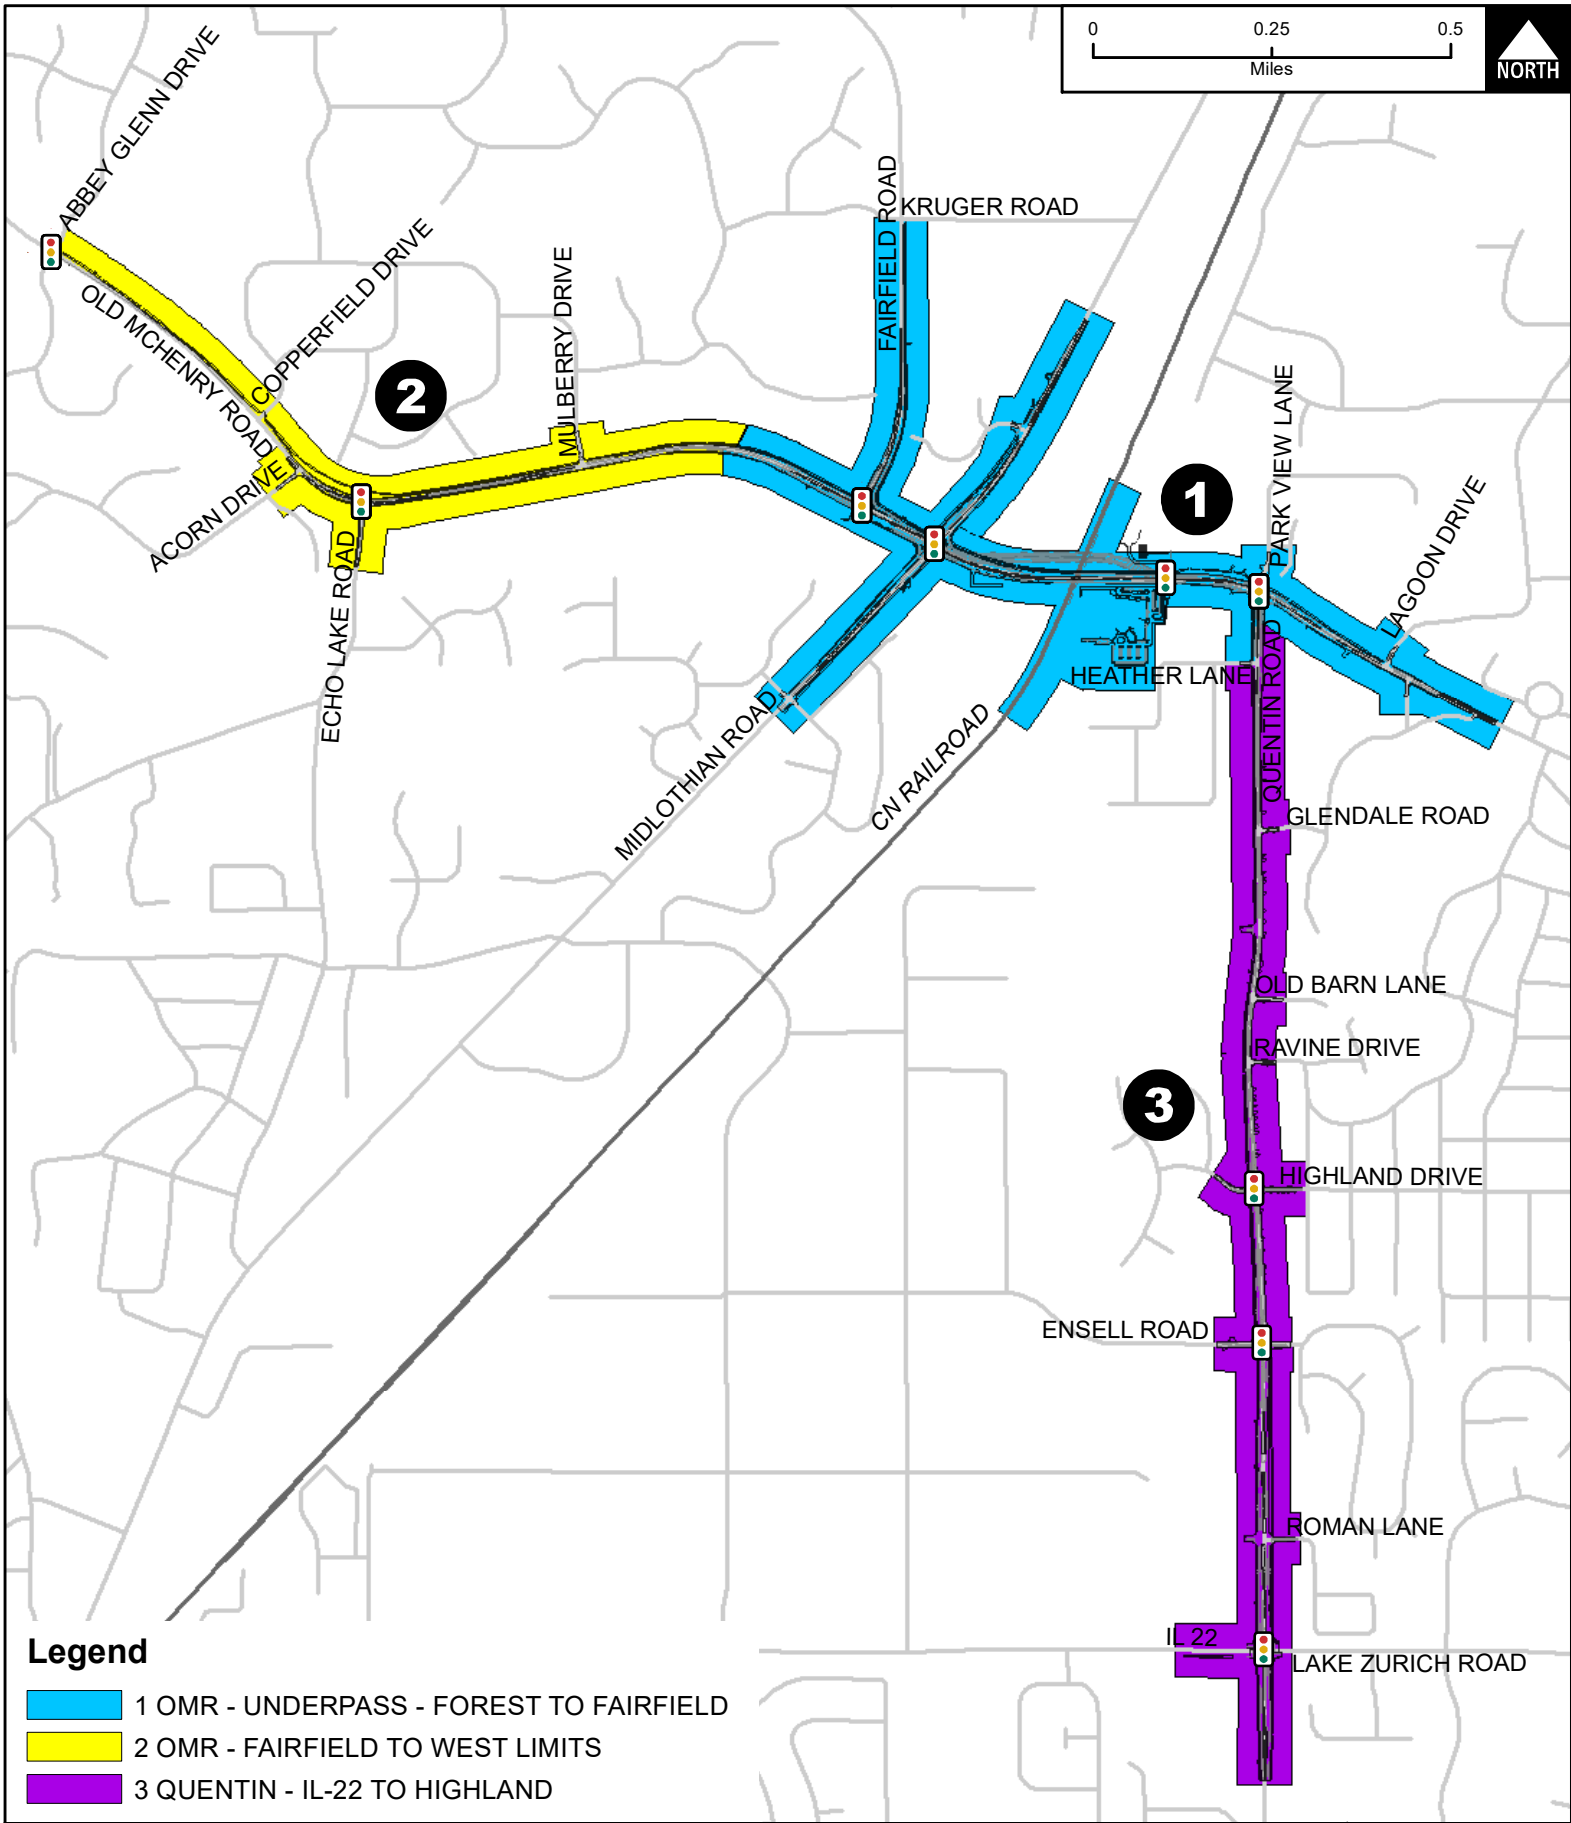

CLIENT: 		TITLE: PROPOSED PROJECT SECTIONS	PROJ. NO. 240028 DATE: 11/13/2024 SHEET 1 OF 1 ATTACHMENT NO.																
		<table border="1"> <tr> <td>DSGN.</td><td></td><td>SCALE:</td><td>1:17,000</td></tr> <tr> <td>DWN.</td><td>DRW</td><td>AUTHOR:</td><td></td></tr> <tr> <td>CHKD.</td><td></td><td>PLOT DATE:</td><td>11/13/2024</td></tr> <tr> <td>FILE:</td><td colspan="3">Construction Phase Breakdown</td></tr> </table>	DSGN.		SCALE:	1:17,000	DWN.	DRW	AUTHOR:		CHKD.		PLOT DATE:	11/13/2024	FILE:	Construction Phase Breakdown			1
DSGN.		SCALE:	1:17,000																
DWN.	DRW	AUTHOR:																	
CHKD.		PLOT DATE:	11/13/2024																
FILE:	Construction Phase Breakdown																		