
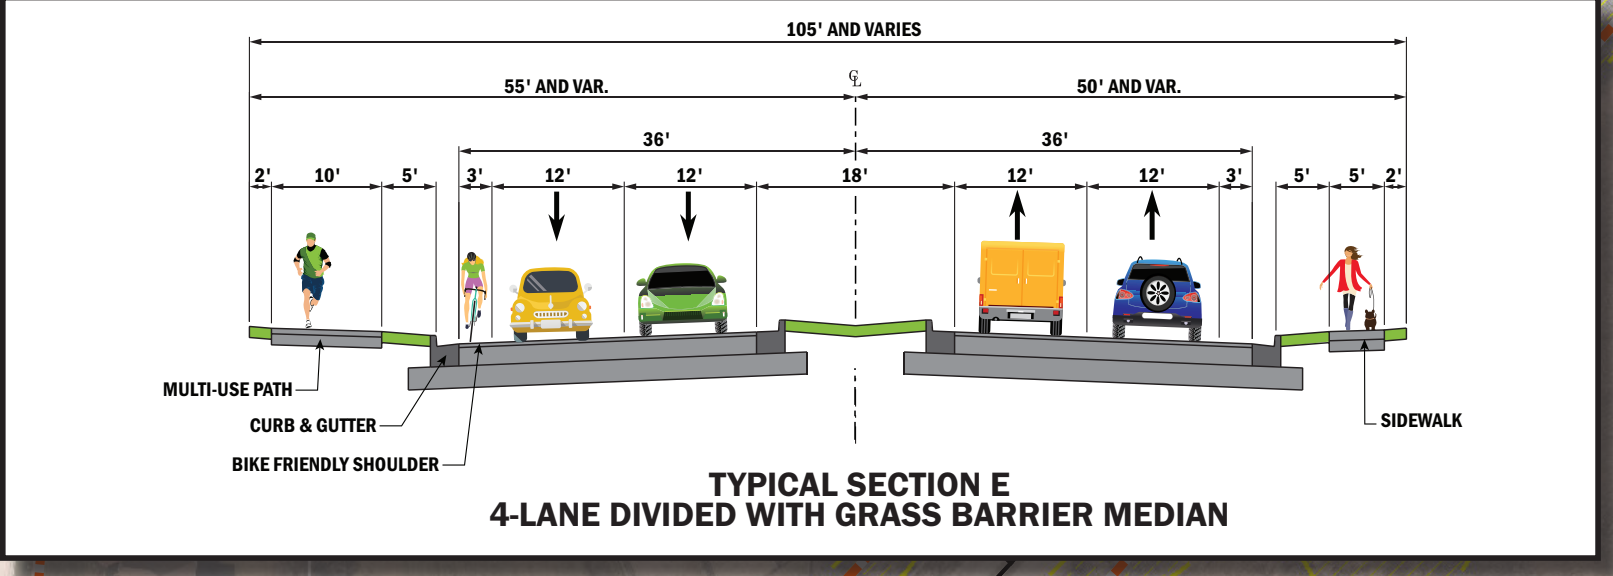


 

ALTERNATIVE DESCRIPTION:
Fairfield Rd. Re-alignment, CH
5-lane Midlothian Rd. section
3-lane Fairfield Rd. section
Potential new signal at Fairfield Rd. and Midlothian Rd.

NOTES:

1. Multi-use path is located east of Midlothian Rd. and north of Fairfield Rd.
2. Multi-use path and sidewalk require local agency cost participation.
3. Additional space may be needed to accommodate off-site drainage patterns, and for required openwater quality facilities. This will be included in Level II analysis.
4. X Alternatives assume an O1 alternative improvement along Old McHenry Rd.

Legend	
ALTERNATIVE CORRIDOR AT GRADE FOOTPRINT	PERMANENT PROPERTY IMPACT
ALTERNATIVE CORRIDOR OVERPASS FOOTPRINT	PARK / PARK IMPACT
ALTERNATIVE CORRIDOR UNDERPASS FOOTPRINT	OSLAD FUNDING / OSLAD FUNDING IMPACT
DELINEATED WETLAND / WETLAND IMPACT	POTENTIAL HISTORIC PROPERTY / POTENTIAL STRUCTURE IMPACT
MAPPED WETLAND / WETLAND IMPACT	POTENTIAL HISTORIC PROPERTY IMPACT
SURFACE WATER / SURFACE WATER IMPACT	ACCESS CHANGE
CONSTRUCTED STORMWATER FEATURE / POTENTIAL HISTORIC PROPERTY IMPACT	100-YEAR FLOODPLAIN IMPACT
100-YEAR FLOODPLAIN IMPACT	EXISTING RIGHT-OF-WAY
FLOODWAY / FLOODWAY IMPACT	