

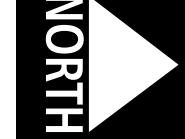
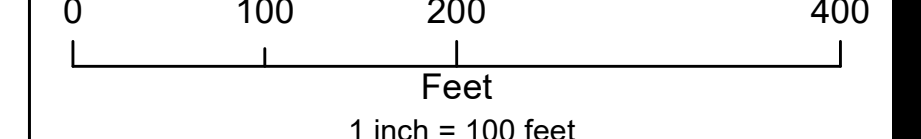


QUENTIN ROAD ALTERNATIVE - Q1B

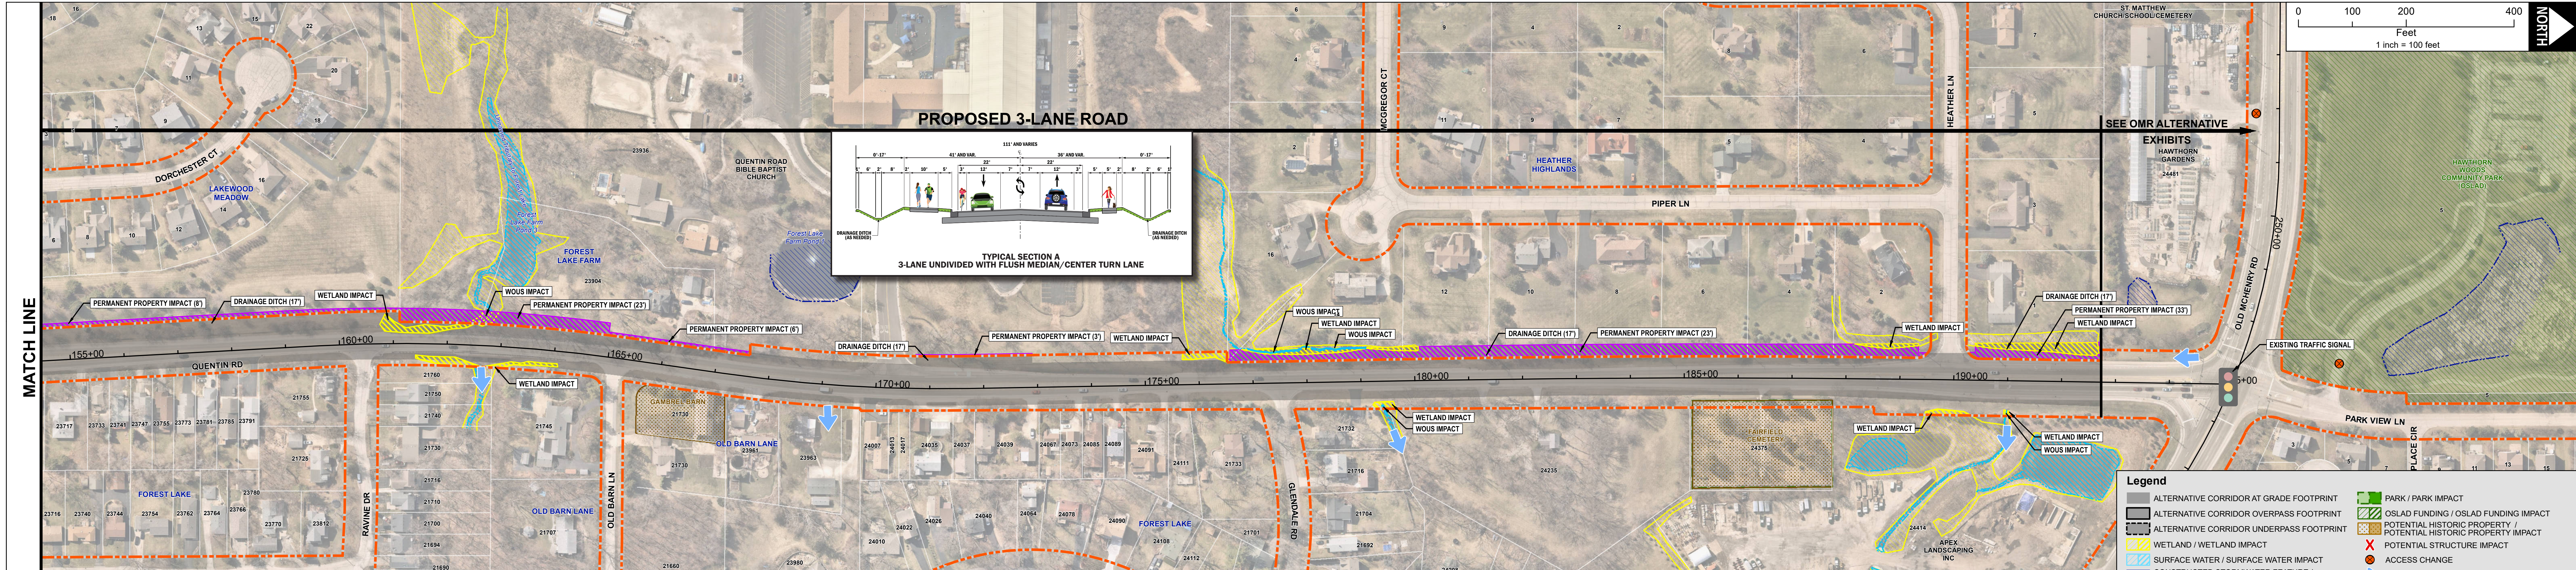

RECOMMENDED  
ALTERNATIVE

FURTHER ANALYSIS  
REQUIRED IN LEVEL II

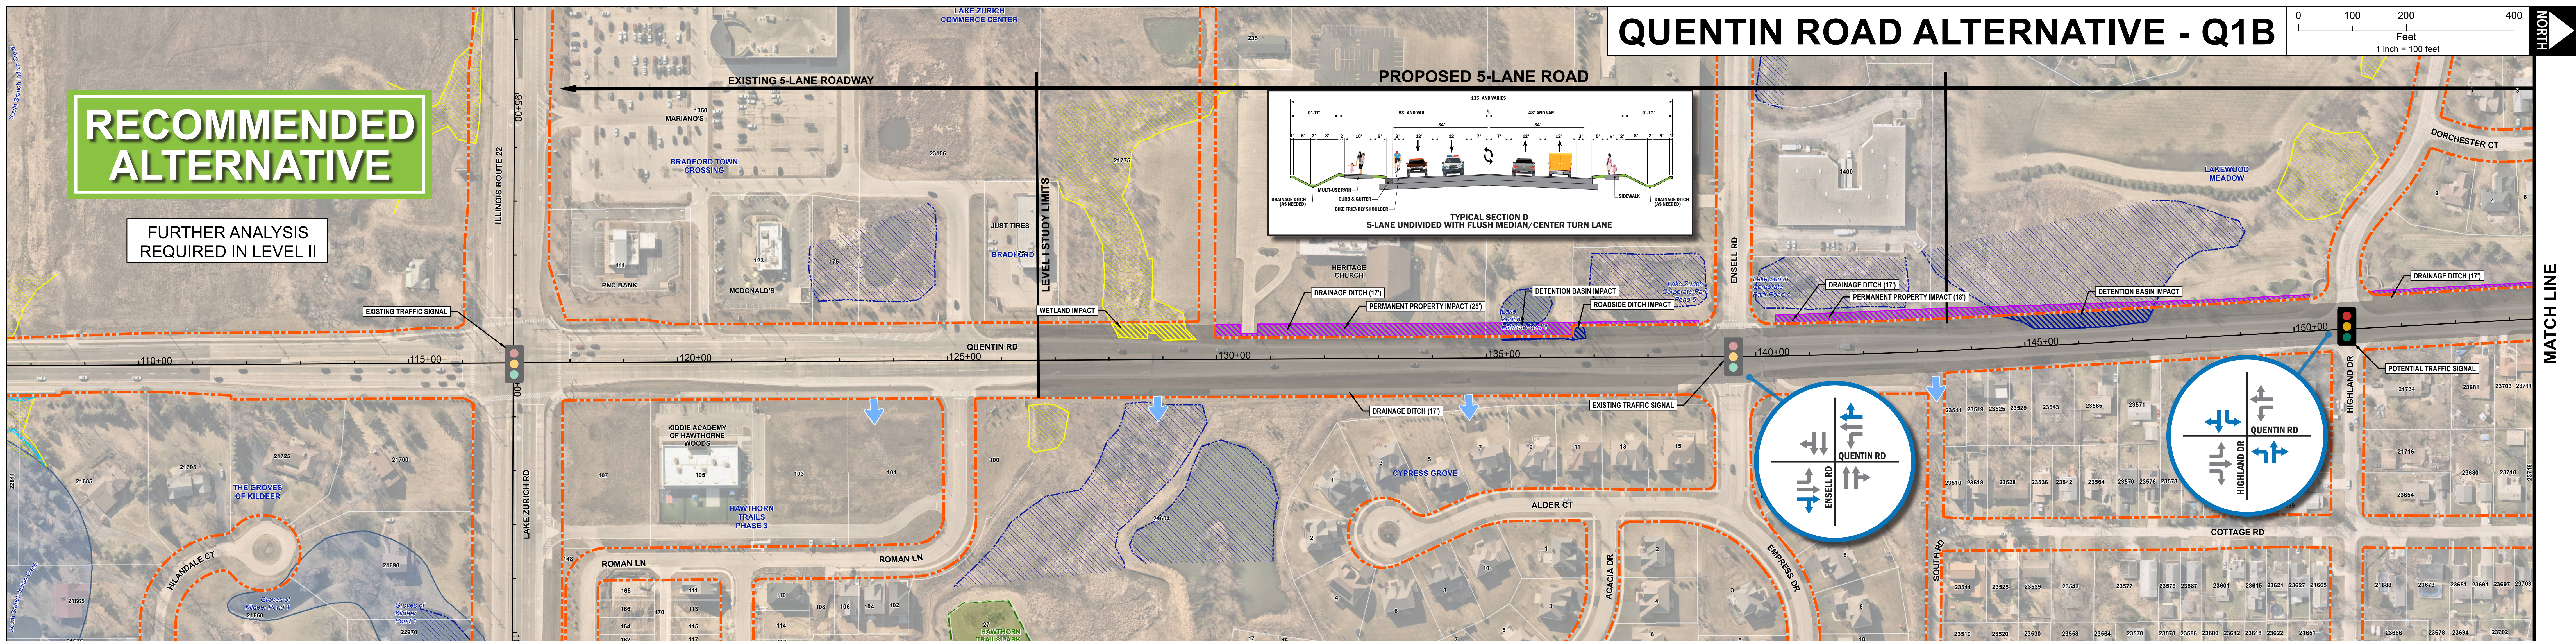

**Legend**

|                                                                        |                                                                  |
|------------------------------------------------------------------------|------------------------------------------------------------------|
| ALTERNATIVE CORRIDOR AT GRADE FOOTPRINT                                | PARK / PARK IMPACT                                               |
| ALTERNATIVE CORRIDOR OVERPASS FOOTPRINT                                | OSLAD FUNDING / OSLAD FUNDING IMPACT                             |
| ALTERNATIVE CORRIDOR UNDERPASS FOOTPRINT                               | POTENTIAL HISTORIC PROPERTY / POTENTIAL HISTORIC PROPERTY IMPACT |
| WETLAND / WETLAND IMPACT                                               | POTENTIAL STRUCTURE IMPACT                                       |
| SURFACE WATER / SURFACE WATER IMPACT                                   | ACCESS CHANGE                                                    |
| CONSTRUCTED STORMWATER FEATURE / CONSTRUCTED STORMWATER FEATURE IMPACT | DRAINAGE OUTFLOW                                                 |
| 100-YEAR FLOODPLAIN / 100-YEAR FLOODPLAIN IMPACT                       | PARCEL BOUNDARY                                                  |
| FLOODWAY / FLOODWAY IMPACT                                             | EXISTING RIGHT-OF-WAY                                            |
| PERMANENT PROPERTY IMPACT                                              |                                                                  |