


SECTION 4(F)

Community Park

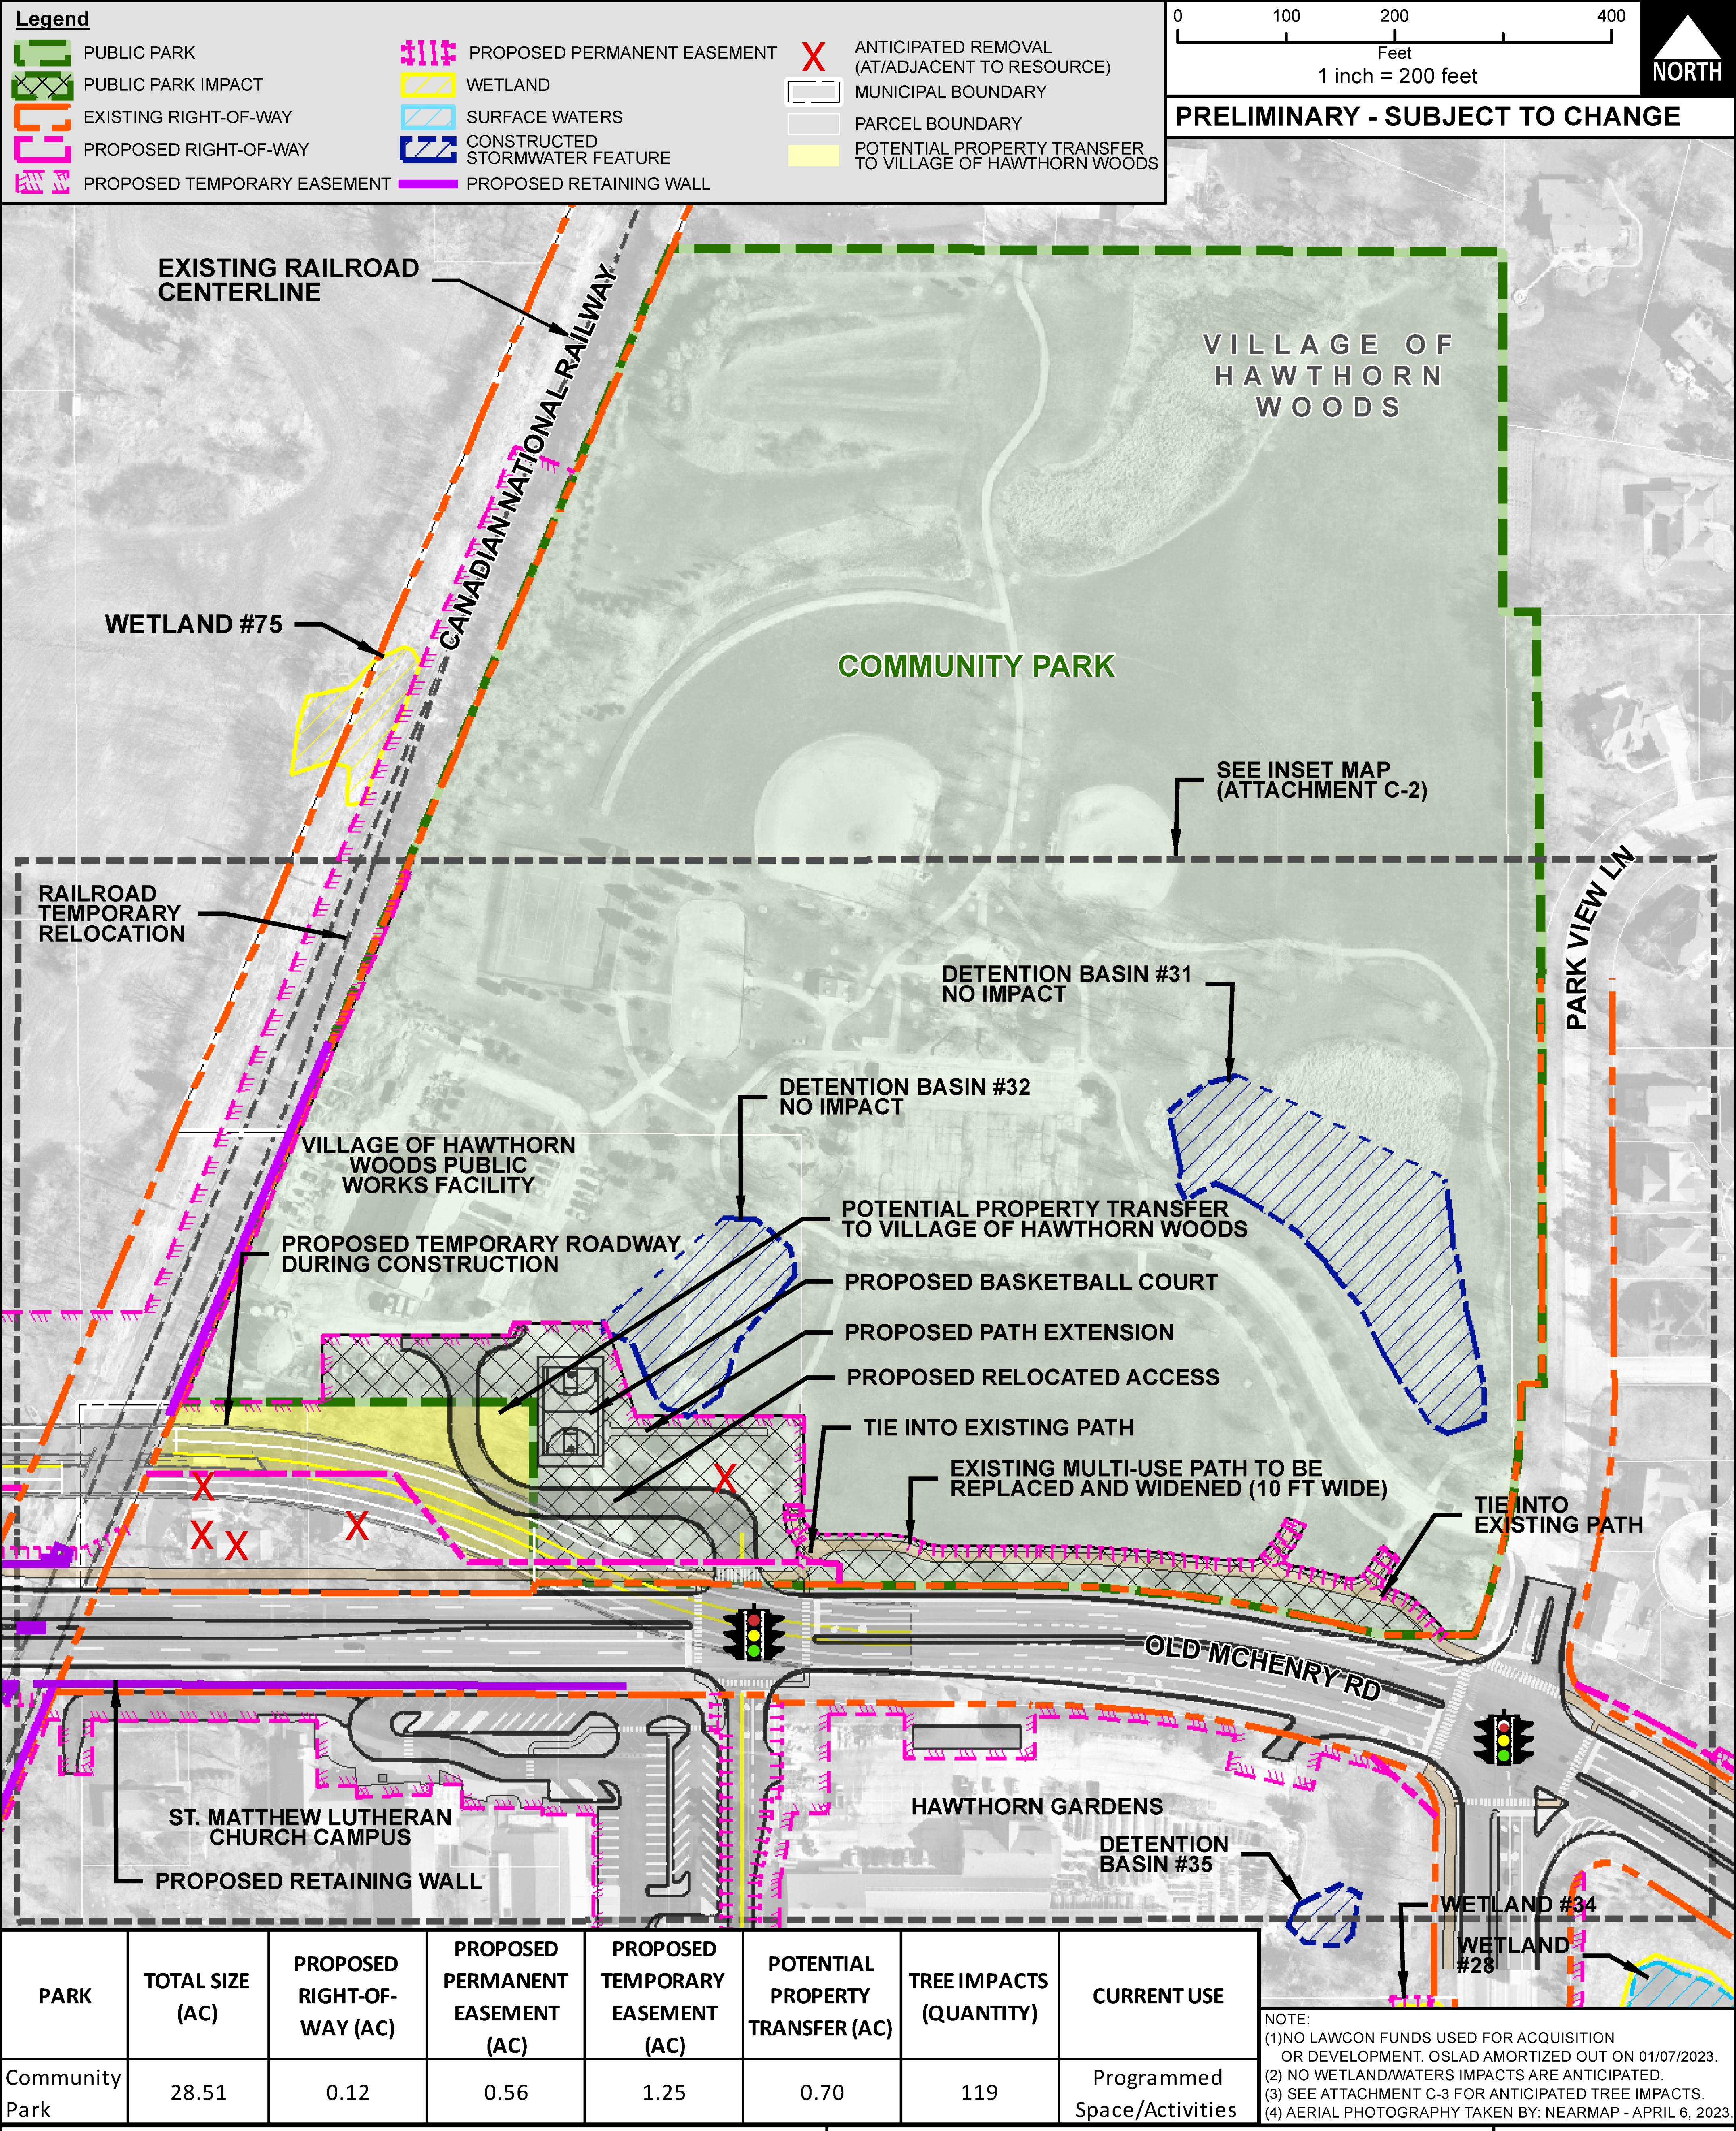

NOTE:

(1) NO LAWCON FUNDS USED FOR ACQUISITION OR DEVELOPMENT. OSLAD AMORTIZED OUT ON 01/07/2023.

(2) NO WETLAND/WATERS IMPACTS ARE ANTICIPATED.

(3) SEE ATTACHMENT C-3 FOR ANTICIPATED TREE IMPACTS.

(4) AERIAL PHOTOGRAPHY TAKEN BY: NEARMAP - APRIL 6, 2023.